



GENERAL NOTES:


1. THE INFORMATION PERTAINING TO EXISTING CONDITIONS SUCH AS LOCATIONS OF FUTURES, EQUIPMENT, PIPING AND OTHER BUILDING CONDITIONS HAS BEEN BASED ON "AS-BUILT" RECORDS AND FIELD VERIFICATION WITH LIMITED ACCESS, LAYOUT AND DISTRIBUTION OF PIPING SHOWN MAY BE DIFFERENT THAN IN THE FIELD.
2. THE CONTRACTOR IS RESPONSIBLE FOR ALL CUTTING AND PATCHING REQUIRED FOR INSTALLATION OF PIPING AND ACCESSORIES. ALL PENETRATIONS THROUGH FIRE RATED WALLS AND FLOORS SHALL BE PROPERLY FIRESTOPPED. METHOD OF FIRESTOPPING SHALL BE REVIEWED AND APPROVED BY ENGINEER PRIOR TO INSTALLATION.
3. ITEMS TO BE REMOVED SHALL BECOME THE PROPERTY OF THE CONTRACTOR AND SHALL BE REMOVED FROM THE SITE, UNLESS NOTED OTHERWISE.
4. INFORMATION SHOWN SOLID, WITH LIGHT LINE/TYPE REFERENCES EXISTING CONDITIONS AND SHALL REMAIN UNLESS NOTED OTHERWISE.
5. THE CONTRACTOR SHALL COORDINATE ALL SHUT-DOWNS AND TIE-INS WITH OWNER PRIOR TO BEGINNING WORK. REFER TO SPECIFICATION SECTION 01000 GENERAL REQUIREMENTS FOR SHUT-DOWN REQUIREMENTS AND PROCEDURES.

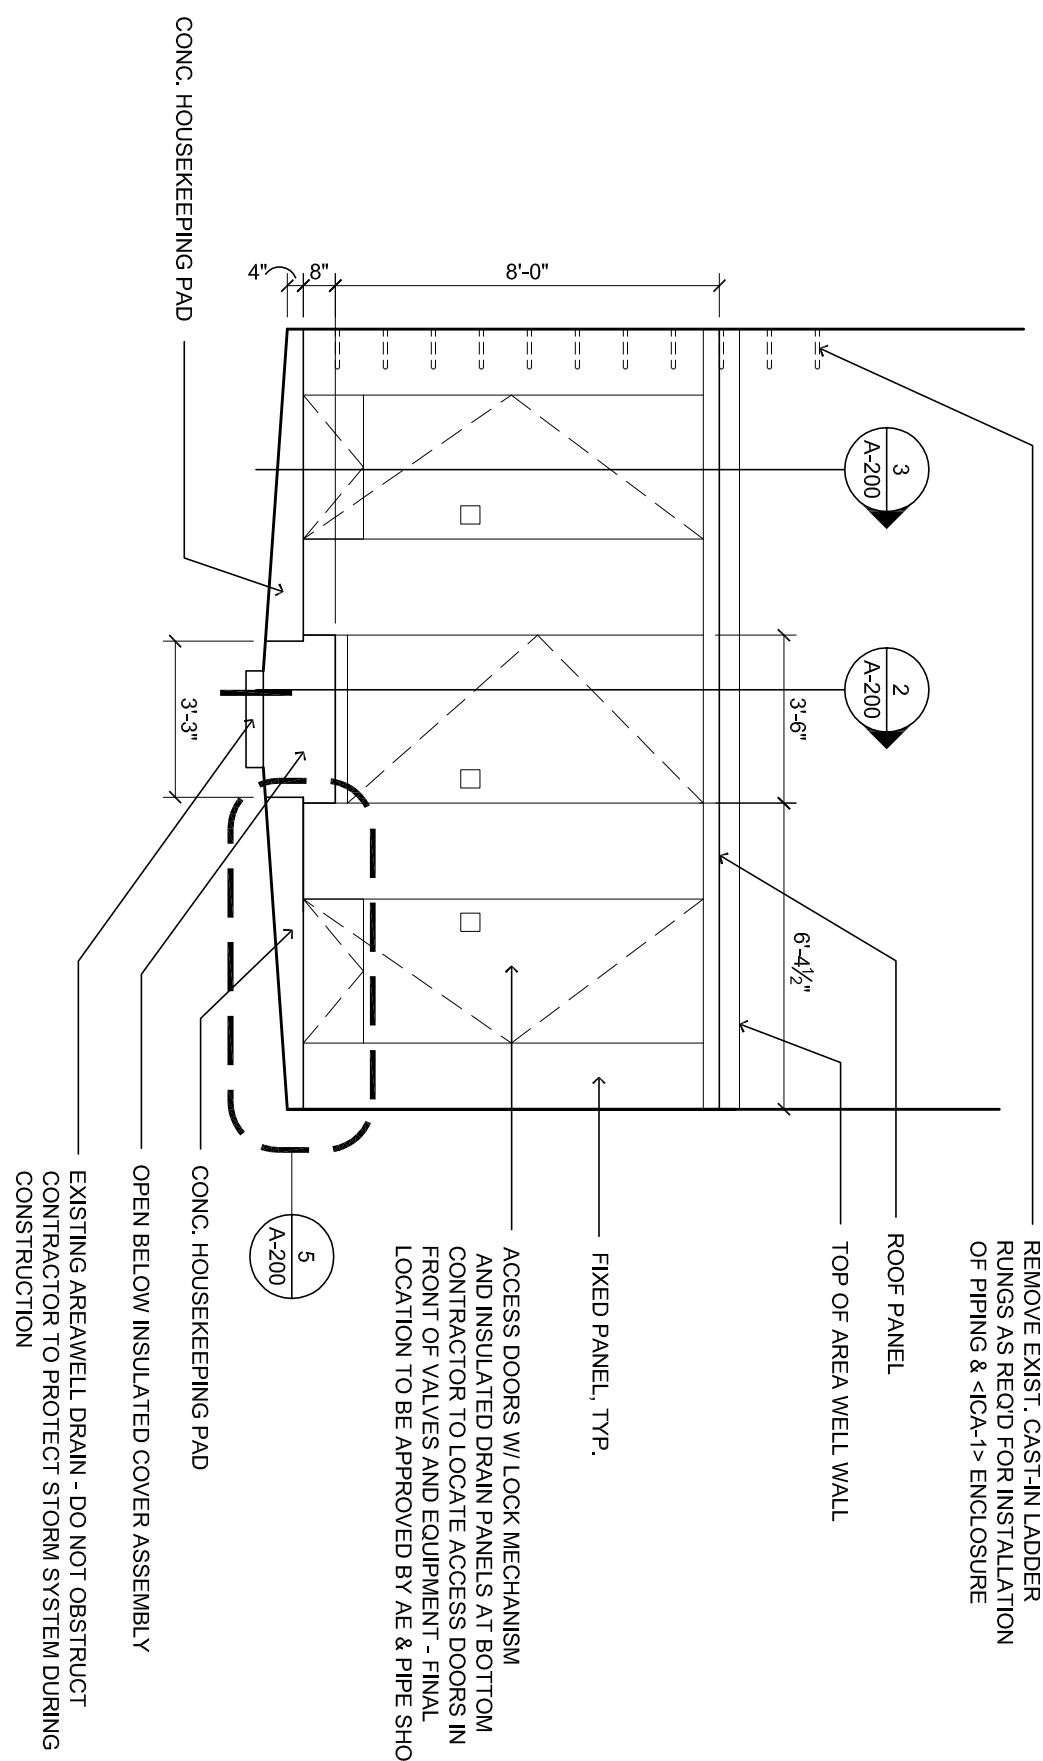


$$\frac{1}{1/4''=1'-0''} <ICA-1> \text{ ELEVATION}$$

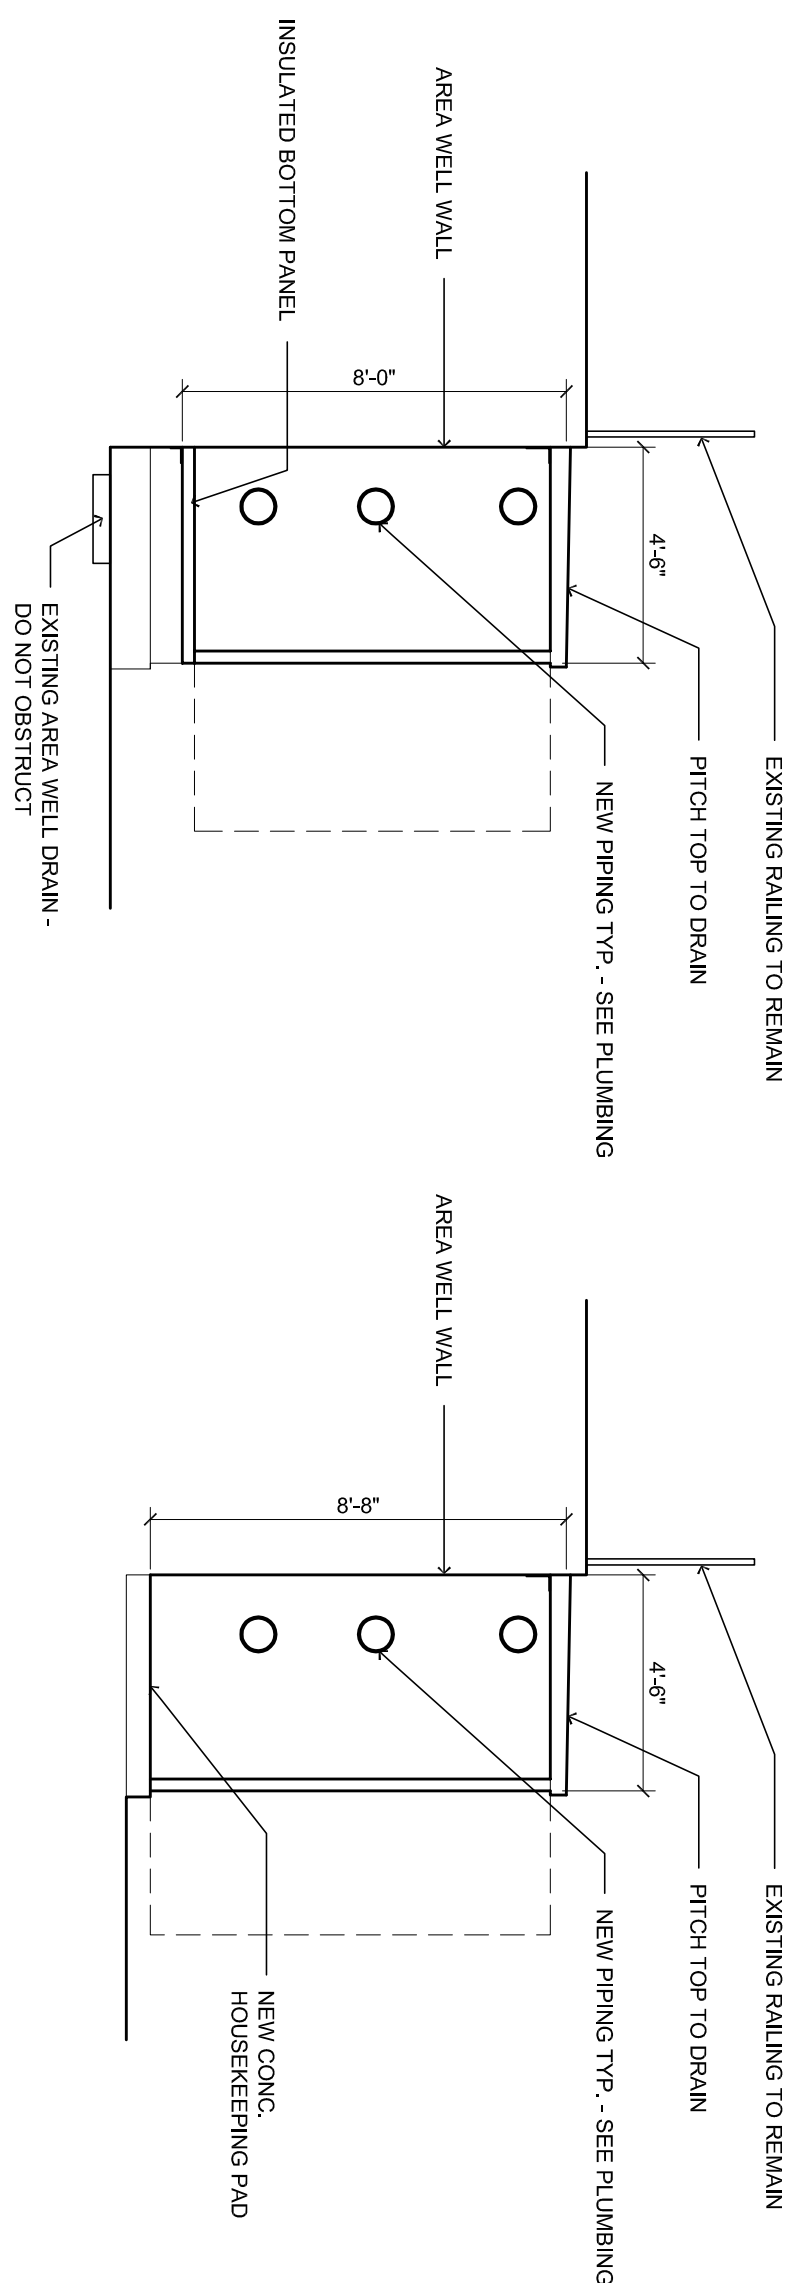



2 $\langle \text{ICA} - 1 \rangle$ SECTION $1/4'' = 1' - 0''$

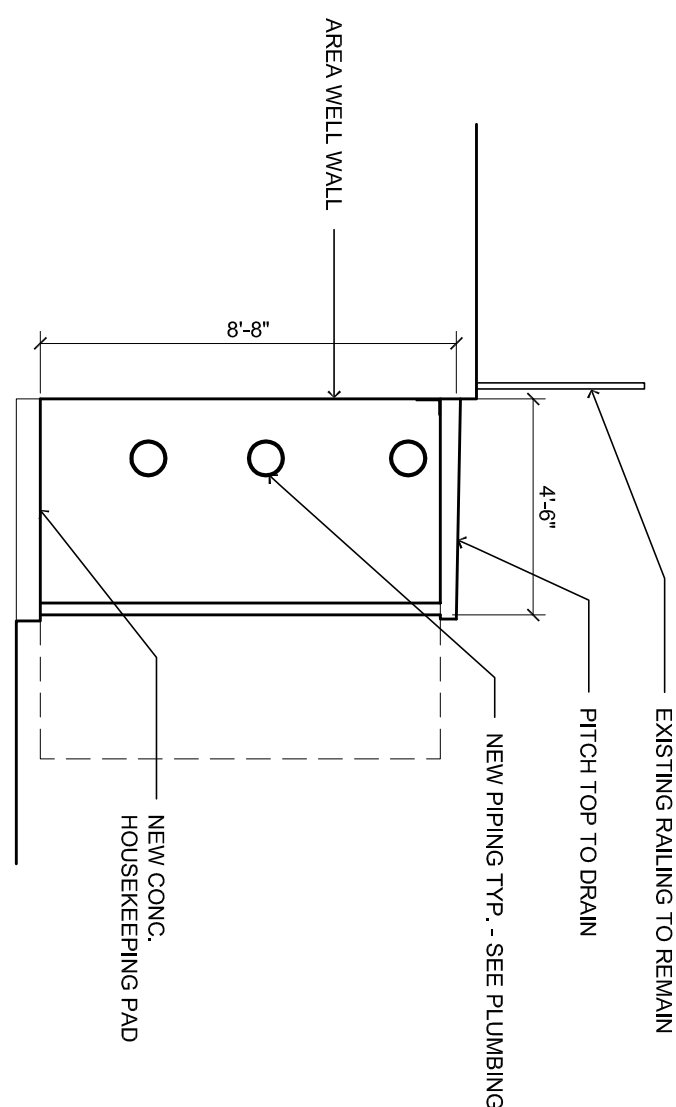

3 $\langle \text{ICA} - 1 \rangle$ SECTION $1/4'' = 1' - 0''$

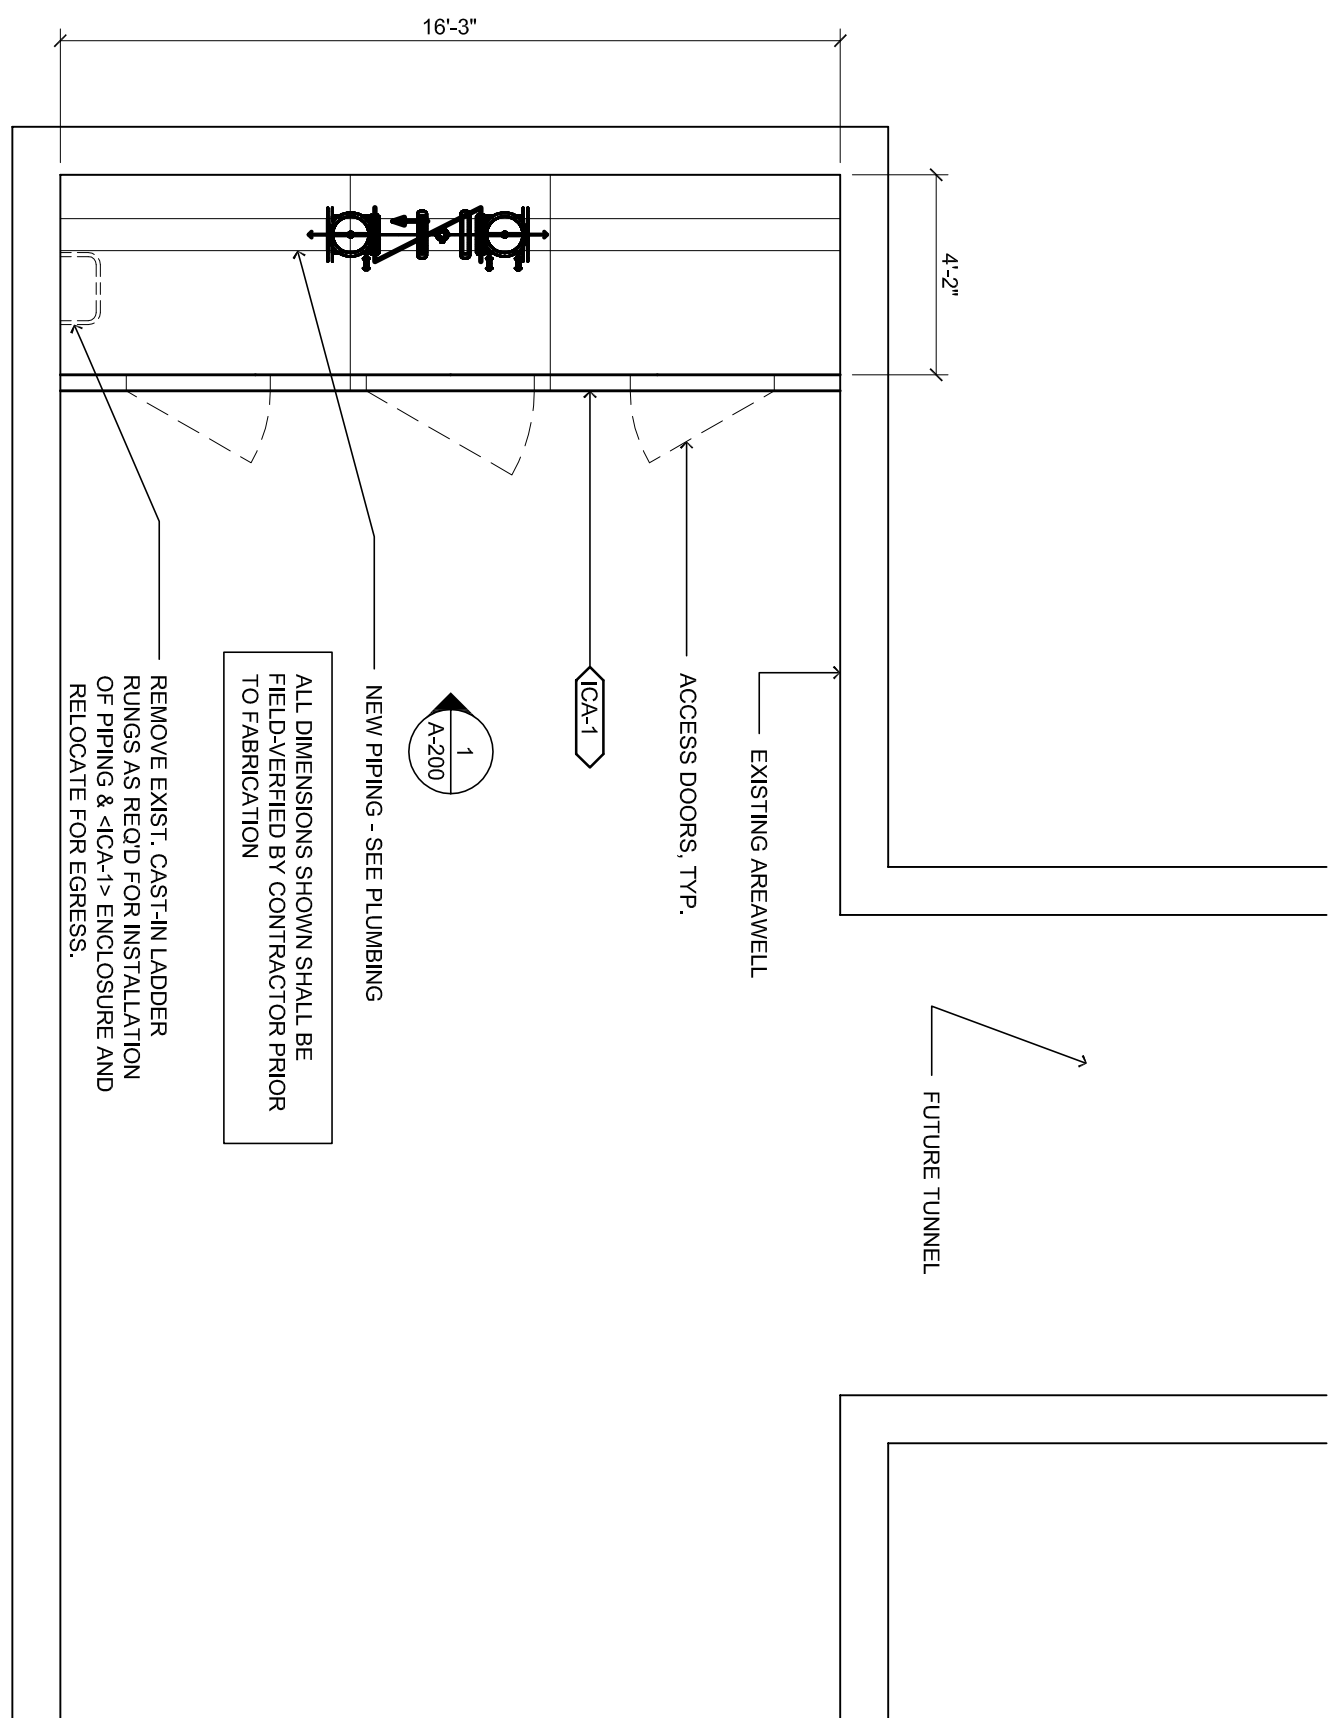

4 PARTIAL AREA WELL PLAN
1/4"=1'-0"

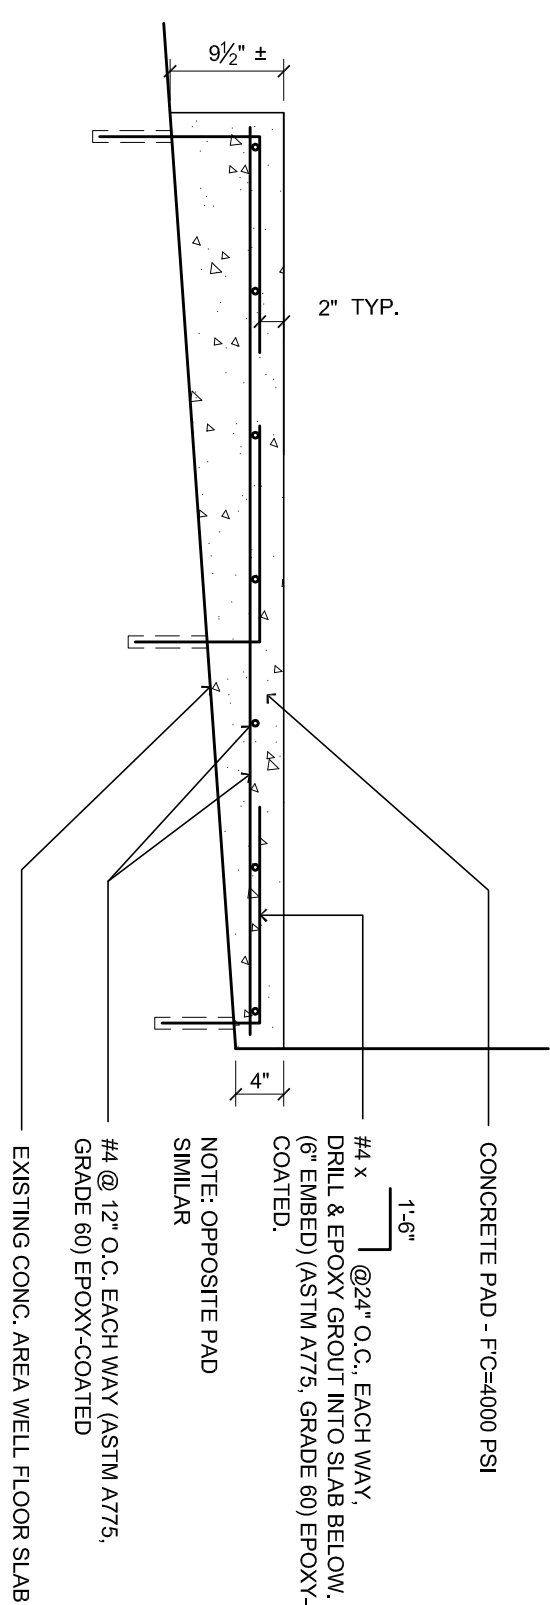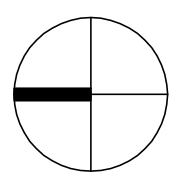

5 HOUSEKEEPING PAD DETAIL
3/4"=1'-0"

[illegible]

 SIGMA GROUP Sigma Group, Senior Solutions 1300 West Canal Street Milwaukee, WI 53233 Phone: 414-278-8200 Fax: 414-663-4210		 HKA Architecture Engineering Planning Hummel, Green and Abrahamson, LLC 333 East Wisconsin Milwaukee, WI 53202 Telephone 414.278.8200 Facsimile 414.278.2734	
PHASE 2 - CONSTRUCTION DOCUMENTS: MAY 22, 2012			

